



BOUTCHOU

TOUK TOUK CIE

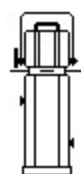

DEC 1kw x 4

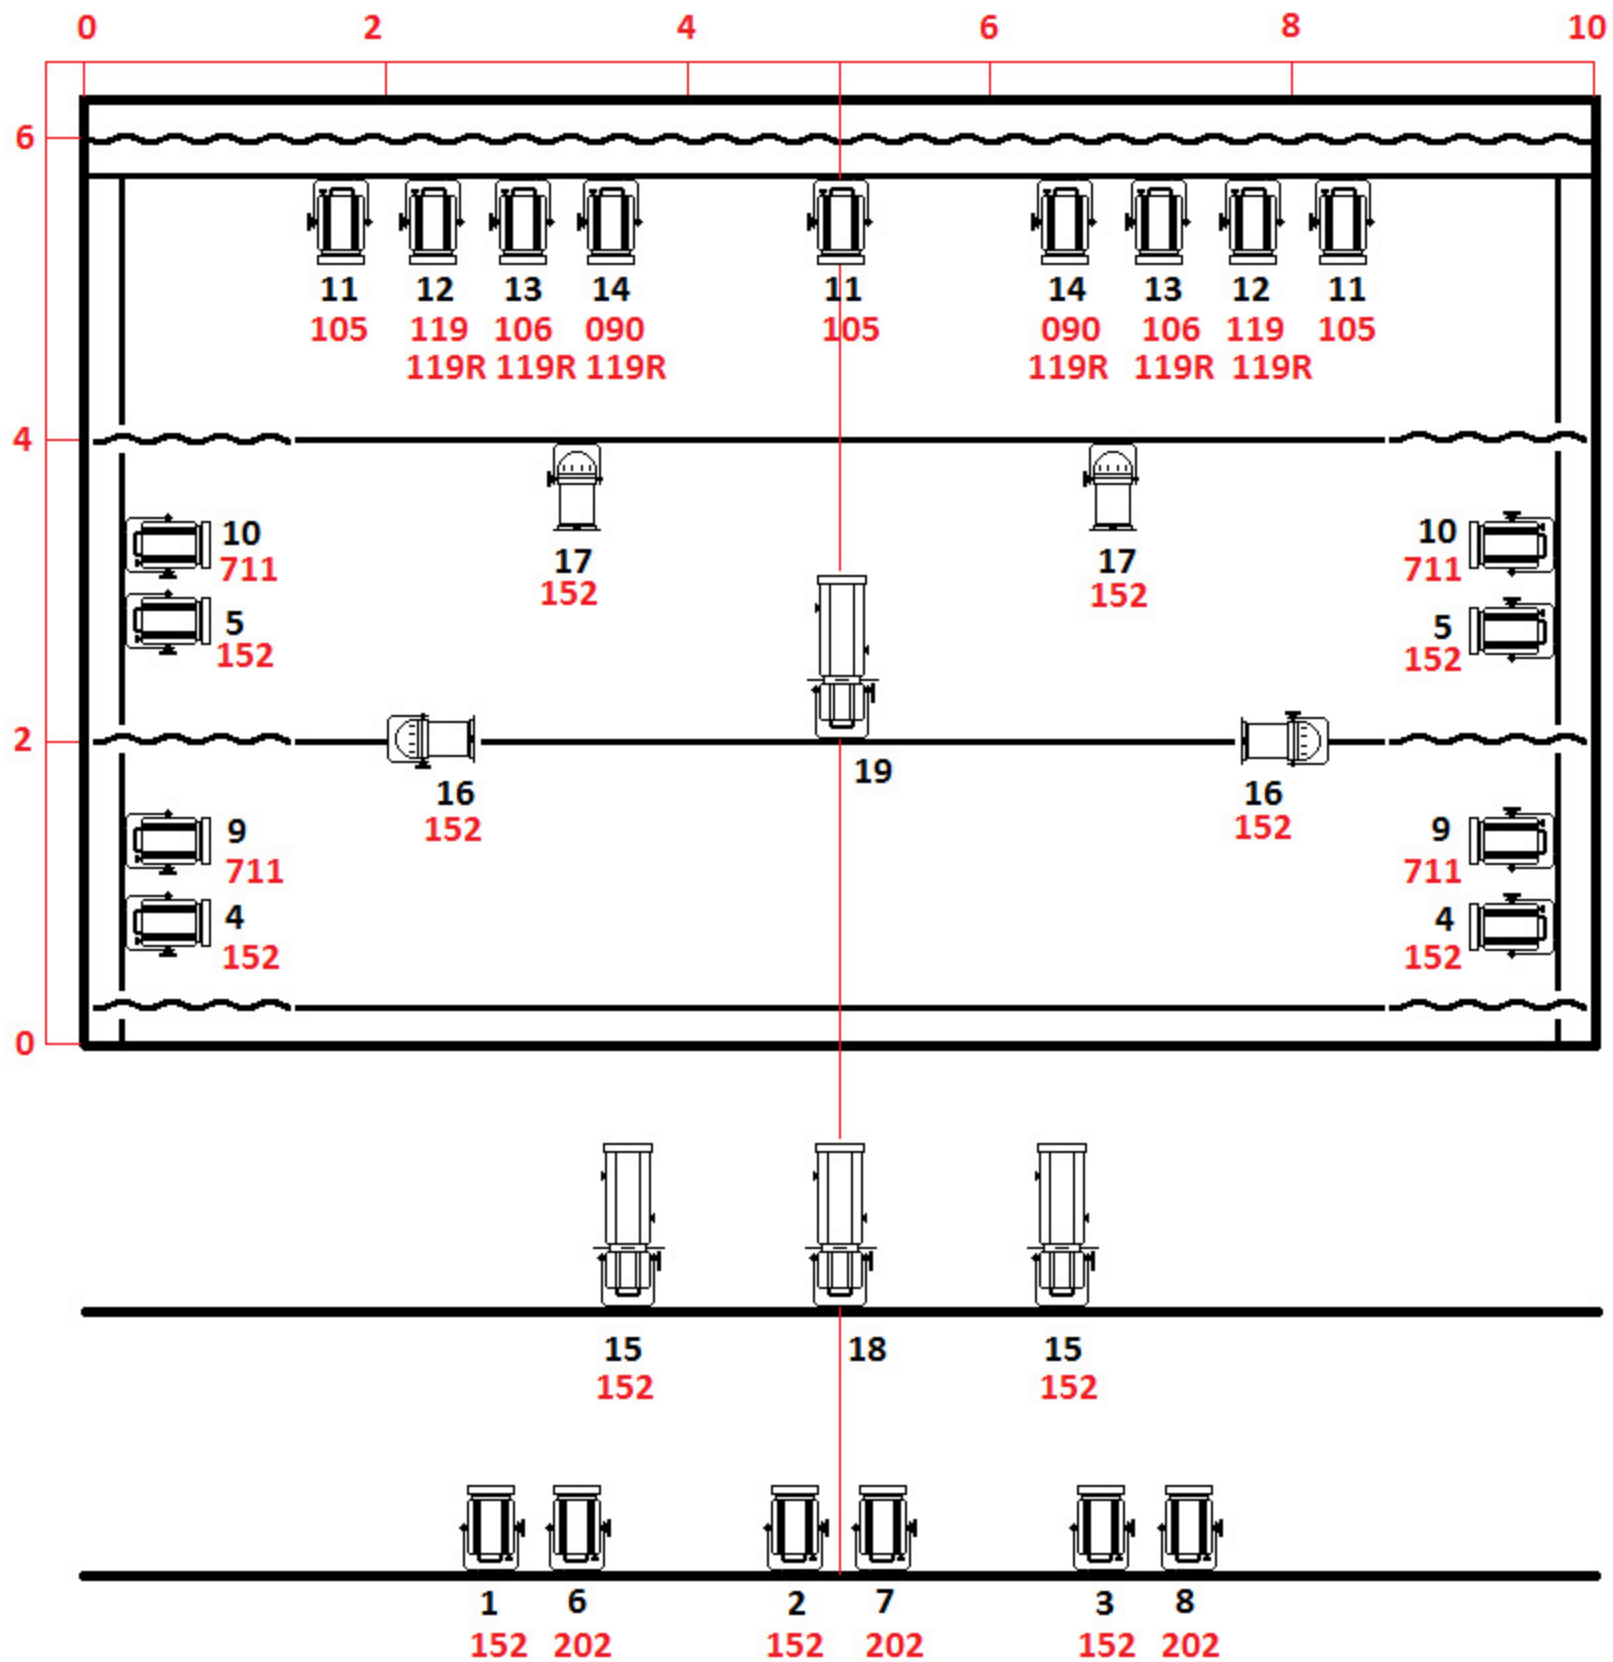

PC 1kw x 23



PAR64 cp62 x 4